


FINAL RESIDENTIAL LAYOUT PLAN

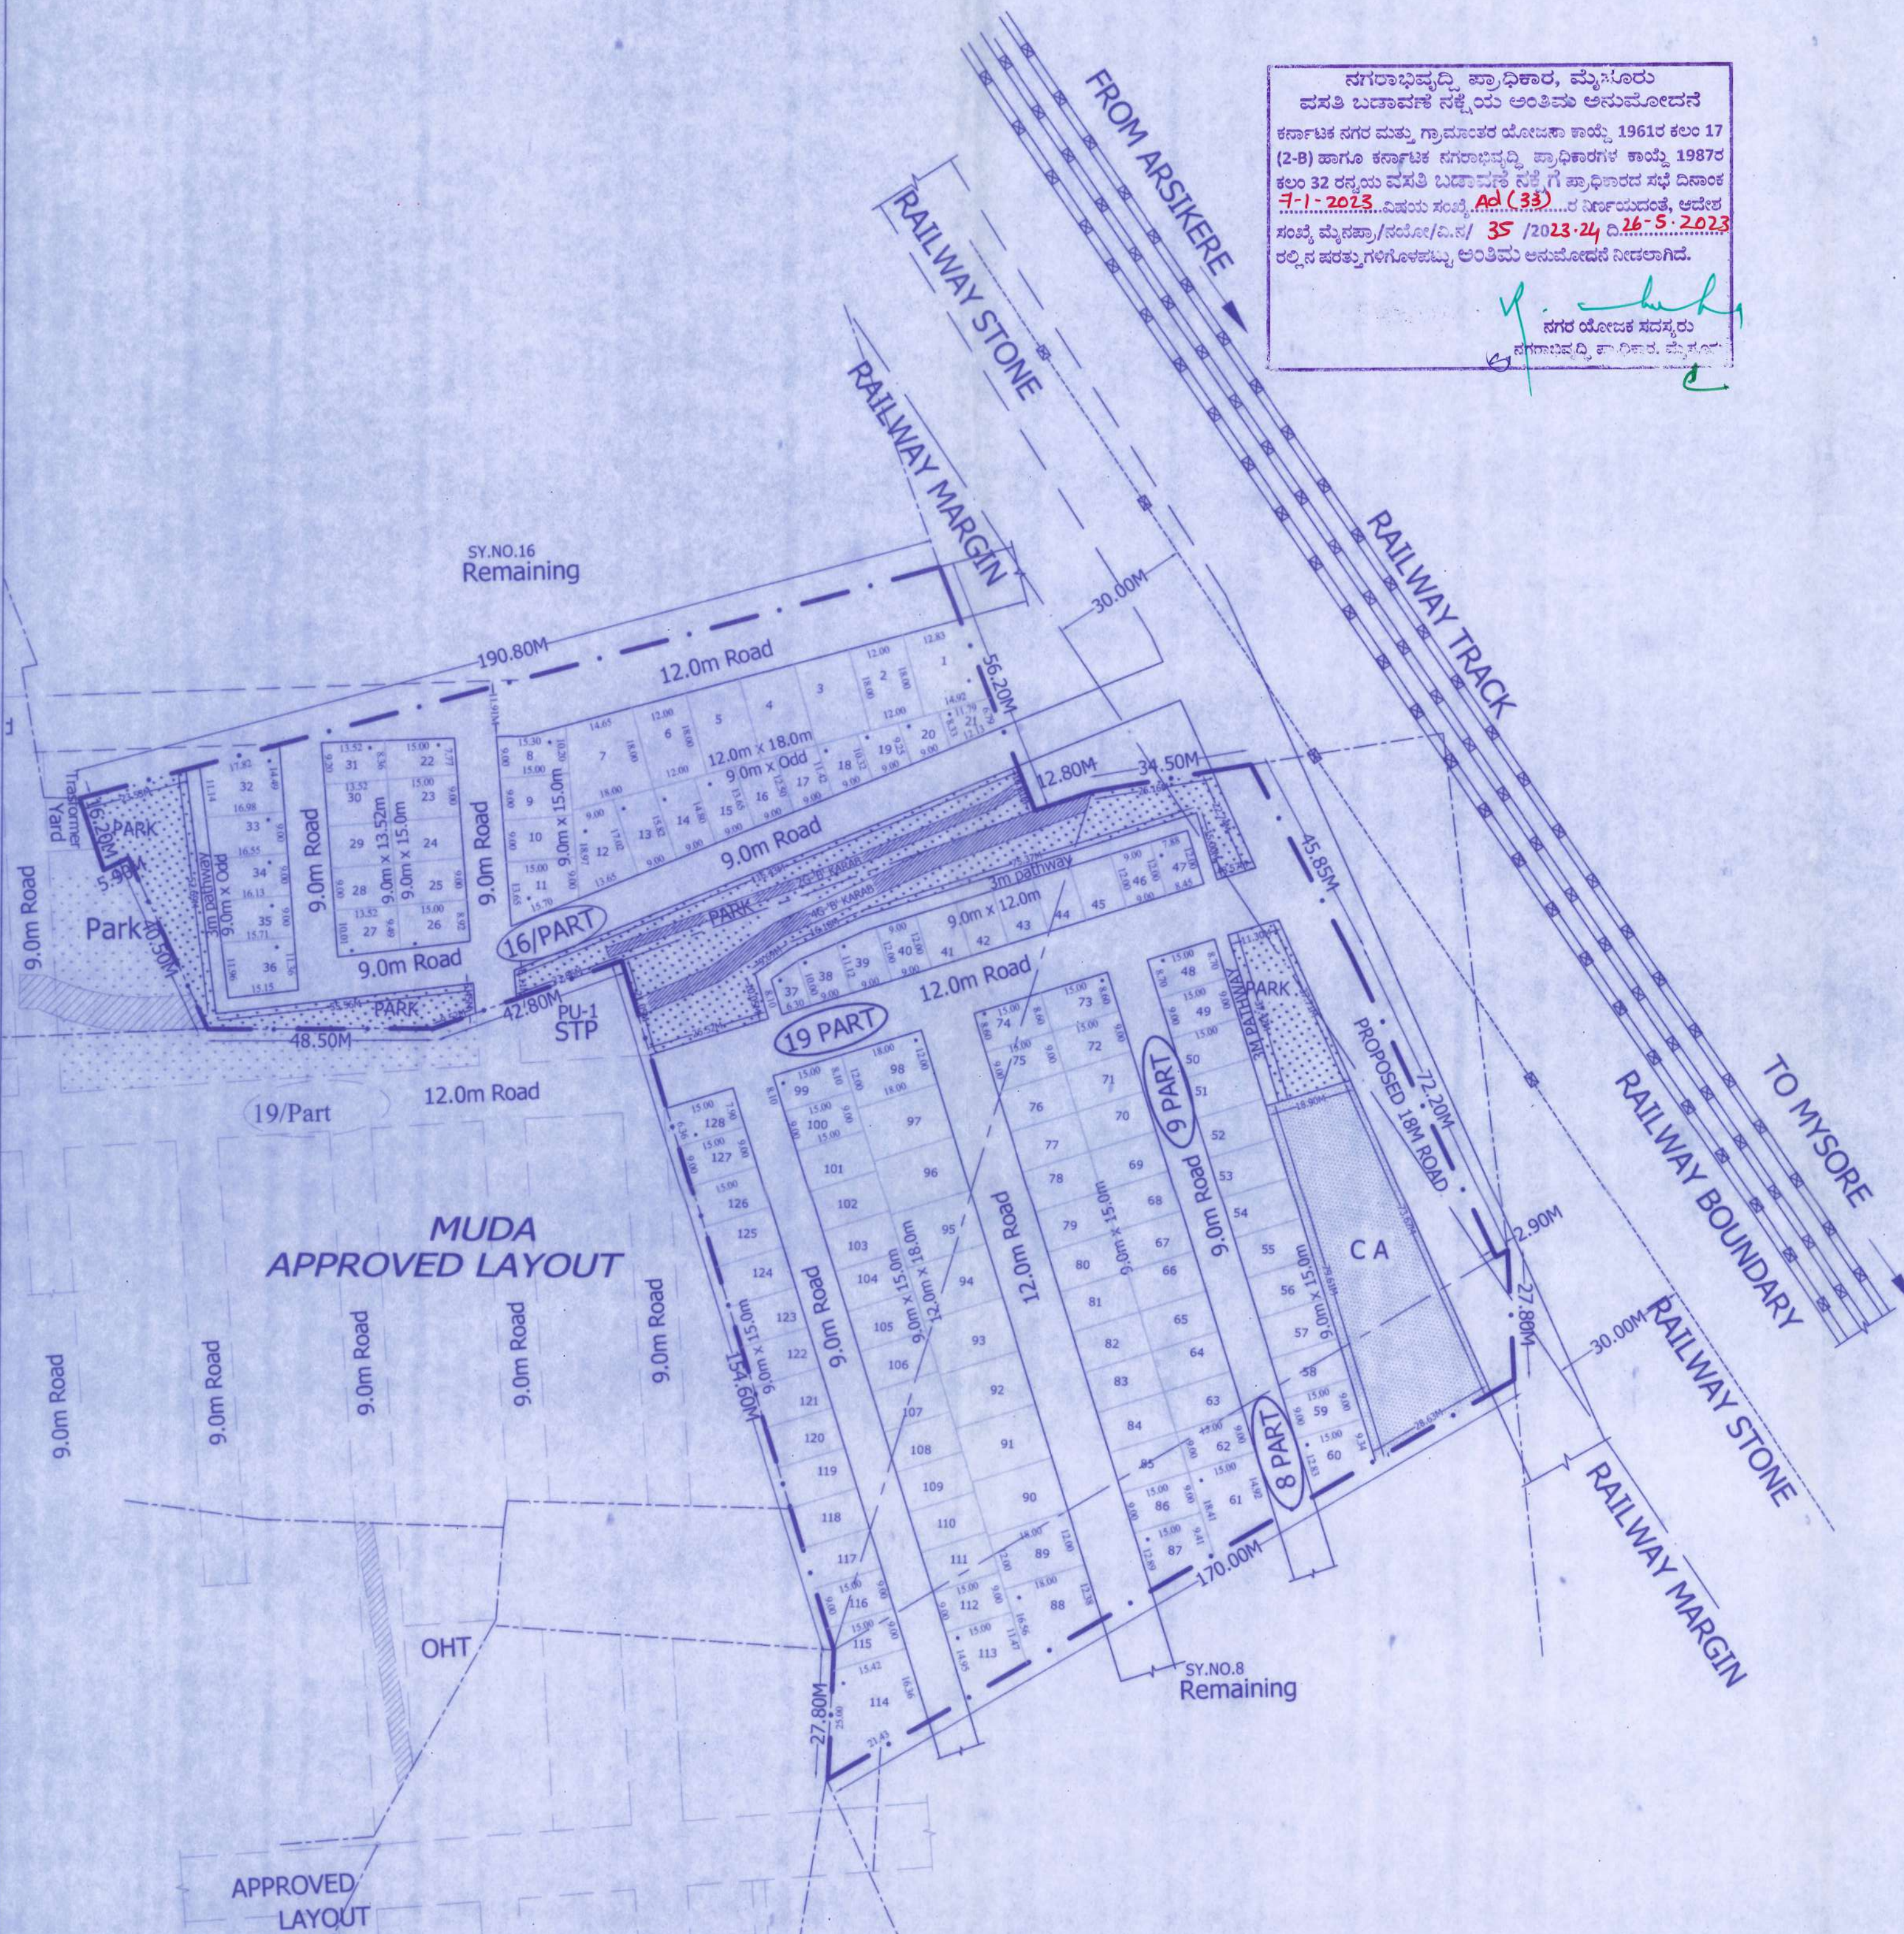

NOTE:

- 1) THE LAYOUT PREPARED BASED ON REVENUE SKETCH FROM REVENUE DEPARTMENT.
- 2) AUTHORITY IS NOT HELD RESPONSIBLE FOR LAND DISPUTES AND BOUNDARY ISSUES.
- 3) ALL DIMENSIONS ARE IN METERS UNLESS OTHERWISE SPECIFIED.

4) PARK, CA SITE & ROAD ARE RELINQUISHED TO MUDA (SUB REGISTRAR OFFICE) REGISTRATION NO. SRP-1-09204-2022-23. C D NO. SRPD1219 DATED 29-03-2023


5) ಪೂರ್ವಾಂಶ ತಾಂತ್ರಿಕತೆಯು 'ನಾ ಆಕ್ಷೇಪಣಾ ಪತ್ರ' ಸಂಖ್ಯೆ ಮೈಸೂರು/ಅಲ/ವಿಬ/ಖಾಬ/901/2023-24 ದಿನಾಂಕ 26/04/2023

ಚಾಮುಂಡೇಶ್ವರಿ ವಿದ್ಯುತ್ ಸರಬರಾಜು ನಿಗಮರವರ ಪತ್ರ ಸಂಖ್ಯೆ : ಸಕಾನಿಇಂ(ವಿ)/ಸಇಂ(ತಾ)2022-23/4646 ದಿನಾಂಕ 29/03/2023

ಕರ್ನಾಟಕ ನಗರ ನೀರು ಸರಬರಾಜು ಮತ್ತು ಒಳಚರಂಡಿ ಮಂಡಳಿಯ ಪತ್ರ ಸಂಖ್ಯೆ ಕಜಮ/ಕಾಲ/ನಗರ-ವಿಭಾಗ/ಜೆ.ಎನ್.ಸರ್ವೆ/ತಾಂತ್ರಿಕ/ಸಲ-3/ಕ- 1904/2771/2022-23 ದಿನಾಂಕ 06/02/2023

SL.NO.	SY.NO.	TOTAL EXTENT	'A' KHARAB	'B' KHARAB	ALIMATED EXTENT	ALN ORDER NO. & DATE
1	8 Part	01-00	—	—	01-00	
2	9 Part	03-06	—	—	03-06	
3	16 Part	02-33	—	00-02	02-31	
4	19 Part	02-02	—	00-04	01-38	
TOTAL		09-01	—	00-06	08-35	

CD REPORT OF SYNO. 8(P), 9(P), 16(P), 19(P) AT KUPPEDADDA VILLAGE, BELAGOLA HOBLI , SRIRANGAPATNA TALUK, MANDYA DISTRICT. (EXTENT = 08A-35G)									
SITE NO	EAST TO WEST IN METRES		NORTH TO SOUTH IN METRES		AREA IN SQMT.	SCHEDULE			
						EAST	WEST	NORTH	SOUTH
1	(12.60+13.92)/2	18.00	240.75		PRIVATE PROPERTY	SITENO.2	12.0M ROAD	SITENO.20,21	
2	12.00	18.00	216.00		SITENO.1	SITENO.3	12.0M ROAD	SITENO.19,20	
3	12.00	18.00	216.00		SITENO.2	SITENO.4	12.0M ROAD	SITENO.18,19	
4	12.00	18.00	216.00		SITENO.3	SITENO.5	12.0M ROAD	SITENO.16,17	
5	12.00	18.00	216.00		SITENO.4	SITENO.6	12.0M ROAD	SITENO.15,16	
6	12.00	18.00	216.00		SITENO.5	SITENO.7	12.0M ROAD	SITENO.14,15	
7	(14.60+16.00)/2	18.00	269.85		SITENO.6	SITENO.8,9	12.0M ROAD	SITENO.12,13	
8	(15.00+15.30)/2	(10.20+9.00)/2	142.44		SITENO.7	9.0M ROAD	12.0M ROAD	SITENO.9	
9	15.00	9.00	135.00		SITENO.7,12	9.0M ROAD	SITENO.8	SITENO.10	
10	15.00	9.00	135.00		SITENO.12	9.0M ROAD	SITENO.9	SITENO.11	
11	(15.00+15.70)/2	(9.00+13.65)/2	173.84		SITENO.12	9.0M ROAD	SITENO.10	9.0M ROAD	
12	(9.00+13.65)/2	(17.00+15.87)/2	203.70		SITENO.13	SITENO.9,10,11	SITENO.7	9.0M ROAD	
13	9.00	(15.60+14.70)/2	147.69		SITENO.14	SITENO.12	SITENO.7	9.0M ROAD	
14	9.00	(14.40+14.80)/2	137.79		SITENO.15	SITENO.13	SITENO.6	9.0M ROAD	
15	9.00	(13.60+13.80)/2	120.02		SITENO.16	SITENO.14	SITENO.5,6	9.0M ROAD	
16	9.00	(12.50+13.65)/2	117.67		SITENO.17	SITENO.15	SITENO.4,5	9.0M ROAD	
17	9.00	(11.40+12.50)/2	107.64		SITENO.18	SITENO.16	SITENO.4	9.0M ROAD	
18	9.00	(10.30+11.40)/2	97.83		SITENO.19	SITENO.17	SITENO.3	9.0M ROAD	
19	9.00	(9.20+10.30)/2	88.06		SITENO.20	SITENO.18	SITENO.2,3	9.0M ROAD	
20	9.00	(8.30+9.20)/2	79.11		SITENO.21	SITENO.19	SITENO.1,2	9.0M ROAD	
21	(11.70+12.13)/2	(6.70+6.13)/2	94.42		PRIVATE PROPERTY	SITENO.20	SITENO.1	9.0M ROAD	
22	15.00	(7.77+8.36)/2	120.97		9.0M ROAD	SITENO.31	12.0M ROAD	SITENO.28	
23	15.00	9.00	135.00		9.0M ROAD	SITENO.30	SITENO.22	SITENO.24	
24	15.00	9.00	135.00		9.0M ROAD	SITENO.31	SITENO.23	SITENO.25	
25	15.00	9.00	135.00		9.0M ROAD	SITENO.28	SITENO.24	SITENO.26	
26	15.00	(8.90+9.49)/2	136.07		9.0M ROAD	SITENO.27	SITENO.25	9.0M ROAD	
27	13.52	(9.40+10.01)/2	131.82		SITENO.25	9.0M ROAD	SITENO.28	9.0M ROAD	
28	13.52	9.00	121.68		SITENO.25	9.0M ROAD	SITENO.29	SITENO.27	
29	13.52	9.00	121.68		SITENO.24	9.0M ROAD	SITENO.30	SITENO.28	
30	13.52	9.00	121.68		SITENO.23	9.0M ROAD	SITENO.31	SITENO.29	
31	13.52	(8.30+9.20)/2	118.70		SITENO.22	9.0M ROAD	12.0M ROAD	SITENO.30	
32	(17.82+15.96)/2	(14.49+11.14)/2	222.98		9.0M ROAD	3.0MPTHWAY	PRIVATE PROPERTY	SITENO.33	
33	(16.90+15.50)/2	9.00	150.85		9.0M ROAD	3.0MPTHWAY	SITENO.22	SITENO.24	
34	(16.65+16.13)/2	9.00	147.06		9.0M ROAD	3.0MPTHWAY	SITENO.33	SITENO.35	
35	(16.31+15.71)/2	9.00	143.28		9.0M ROAD	3.0MPTHWAY	SITENO.34	SITENO.36	
36	(15.71+15.15)/2	(11.36+11.96)/2	179.91		9.0M ROAD	3.0MPTHWAY	SITENO.35	3.0MPTHWAY	
37	6.30	(8.10+10.00)/2	97.01		SITENO.38	3.0MPTHWAY	3.0MPTHWAY	12.0M ROAD	
38	9.00	(11.12+10.002)	95.04		SITENO.39	SITENO.37	3.0MPTHWAY	12.0M ROAD	
39	9.00	(12.00+11.12)/2	104.04		SITENO.40	SITENO.38	3.0MPTHWAY	12.0M ROAD	
40	9.00	12.00	108.00		SITENO.41	SITENO.39	3.0MPTHWAY	12.0M ROAD	</

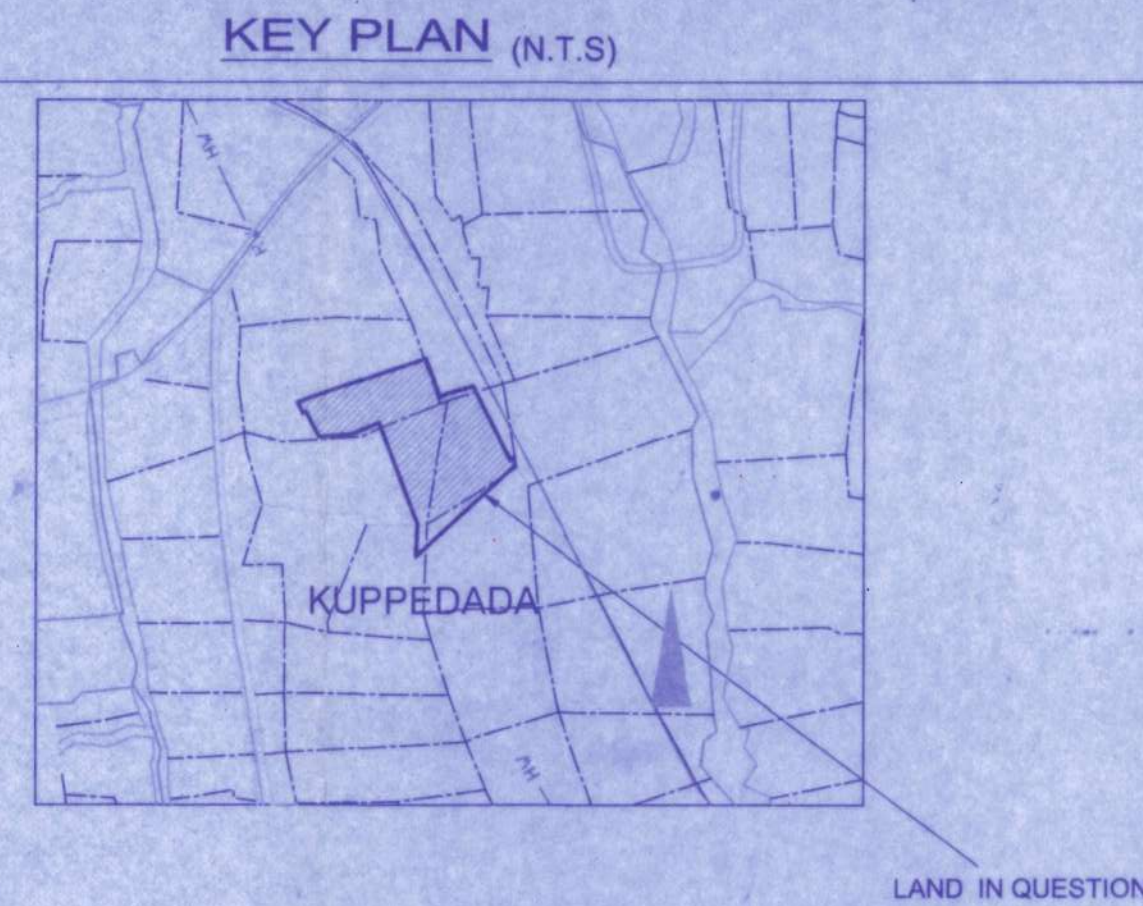

INDEX			
PROPOSED LAND BOUNDARY		---	---
SY.NO/HISSA		---	---
BOUNDARY		---	---
ODD SITES		•	---

GROSS EXTENT - 09A-01G
"A" KHARAB - 00G, "B" KHARAB - 06G.
NET EXTENT - 08A-35G

SITE ANALYSIS					
SL NO.	SITES	R.S	O.S	C.S	TOTAL
1	12.0 X 18.0M	14	03	01	18
2	9.0 X 15.0M	64	06	09	79
3	9.0m x 13.52m	03	--	02	05
4	9.0 X 12.0M	08	03	--	11
5	9.0 X Odd	--	15	--	15
TOTAL		89	27	12	128

(MYSORE URBAN DEVELOPMENT AUTHORITY.

FINAL RESIDENTIAL LAYOUT PLAN IN SY.NO. 8(PART), 9(PART), 16(PART), 19 (PART) , OF KUPPEDADA VILLAGE, BELOGOLA HOBLI, SRIRANGAPATNA TALUK, MANDYA DIST.,
IN AN EXTENT:08A-35G
(EXCLUDING KHARAB)

I/F OF SRI D.KRISHNA S/O LATE K.M.DASEGOWDA

Provisional Approved	AUTHORITY RESOLUTION NO.: 10(1)	DATED: 22-06-2022
Final Approved	AUTHORITY RESOLUTION NO. : ADDITIONAL (33)	DATED: 07-01-2023

Final Approved	AUTHORITY RESOLUTION NO. : ADDITIONAL (33)	DATED: 07-01-2023
----------------	--	-------------------

TOWN PLANNER MEMBER

COMMISSIONER